



ALUMINIUM NARROWLINE FRAMING SYSTEMS


300 Narrowline single glazed 76mm

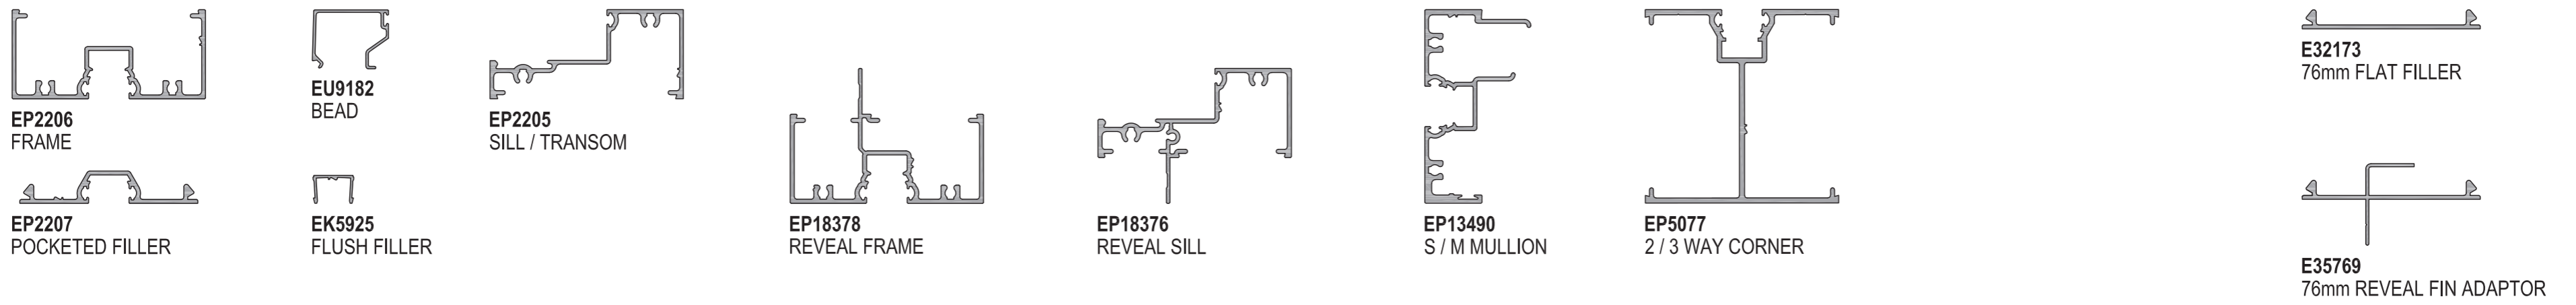


325 Narrowline double glazed 76mm

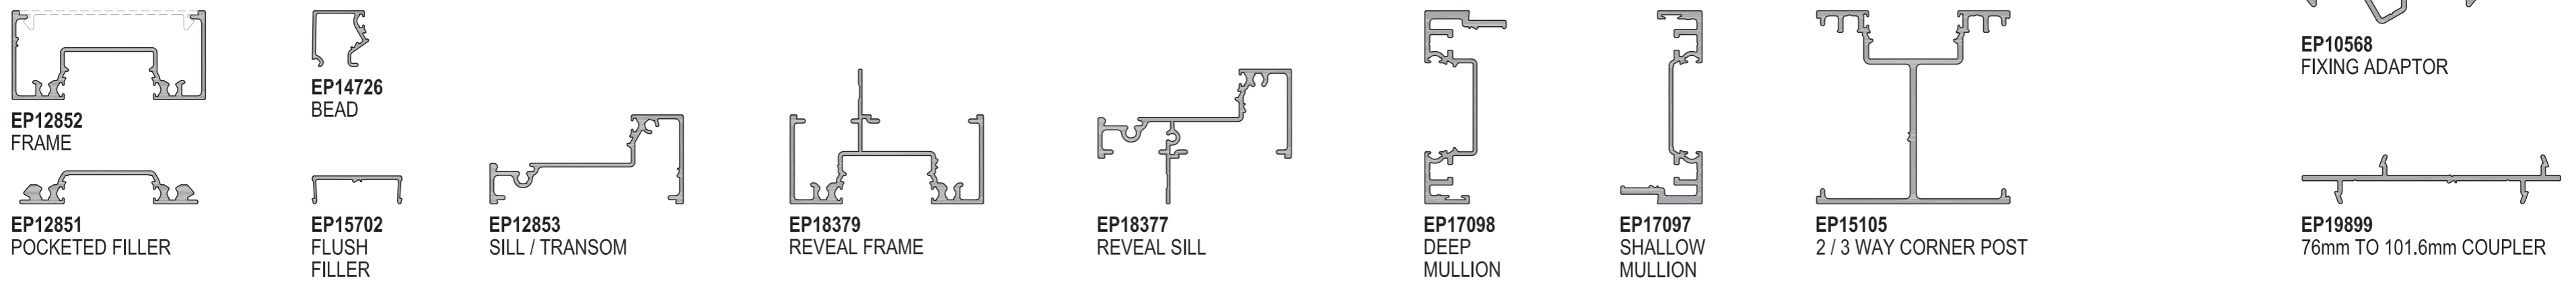


400 Narrowline single glazed 101.6mm

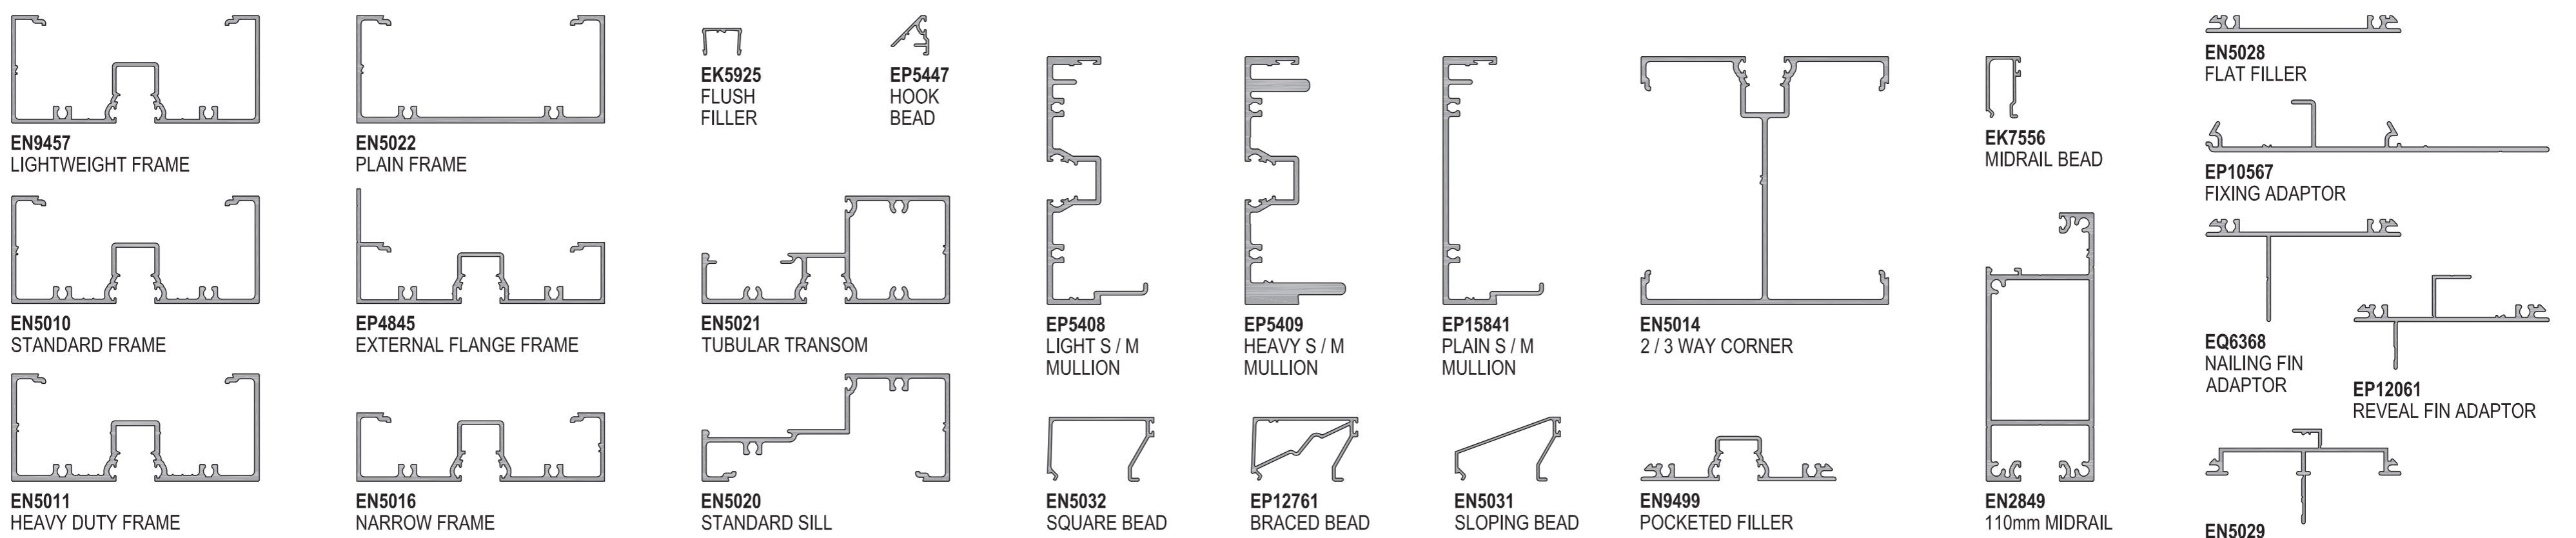


425 Narrowline double glazed 101.6mm

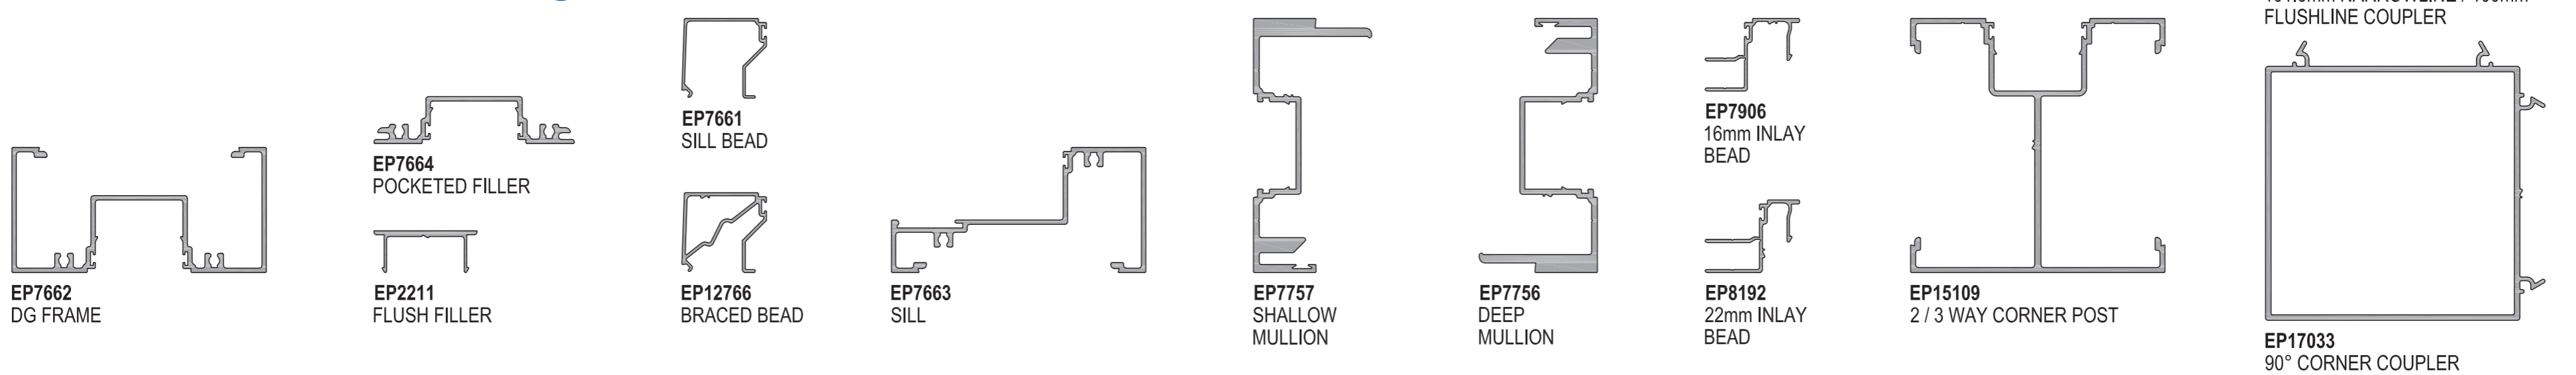


450 Narrowline wide glazed 101.6mm

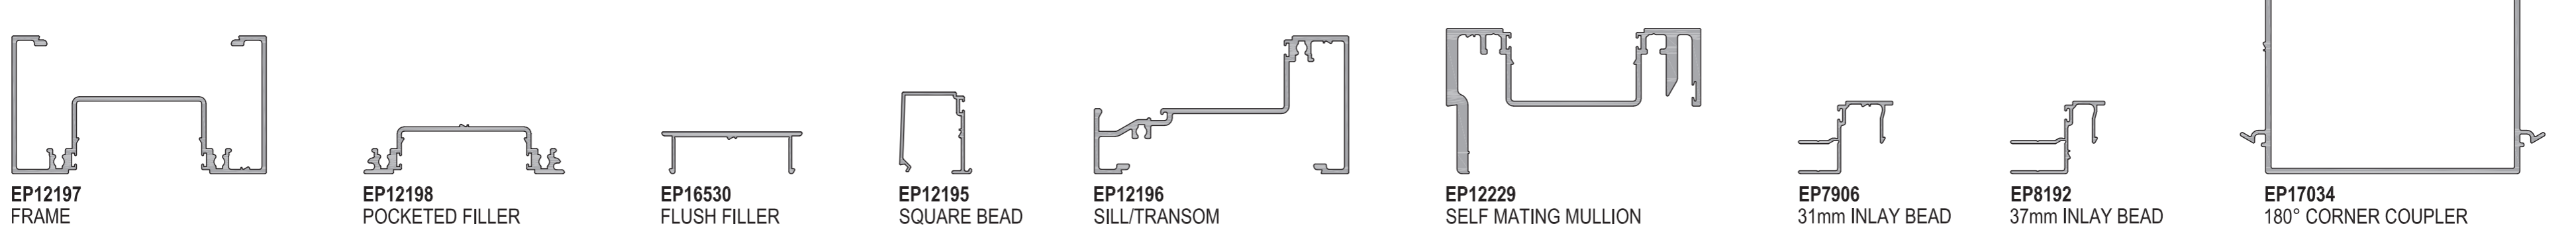

600 Narrowline single glazed 150mm

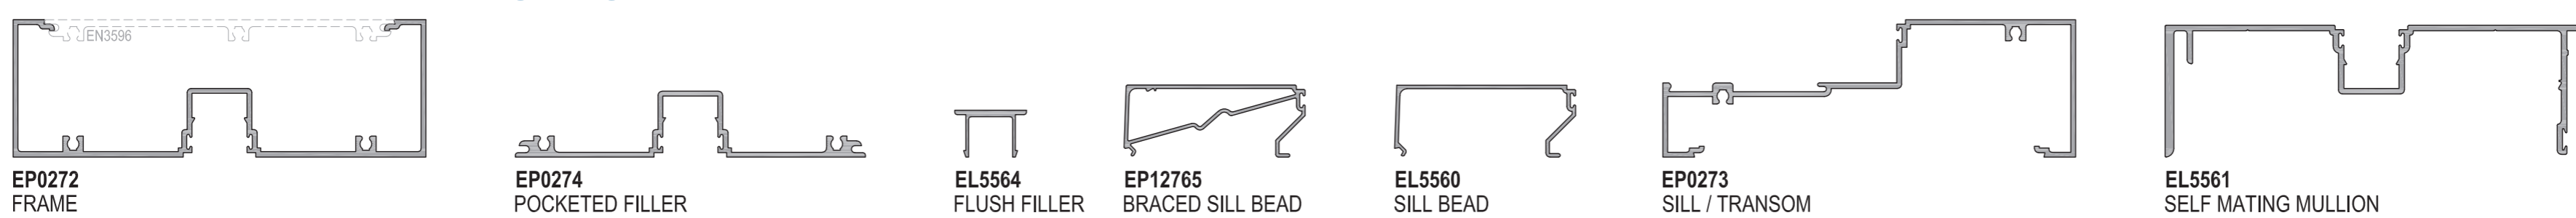

601 Narrowline offset single glazed 150mm

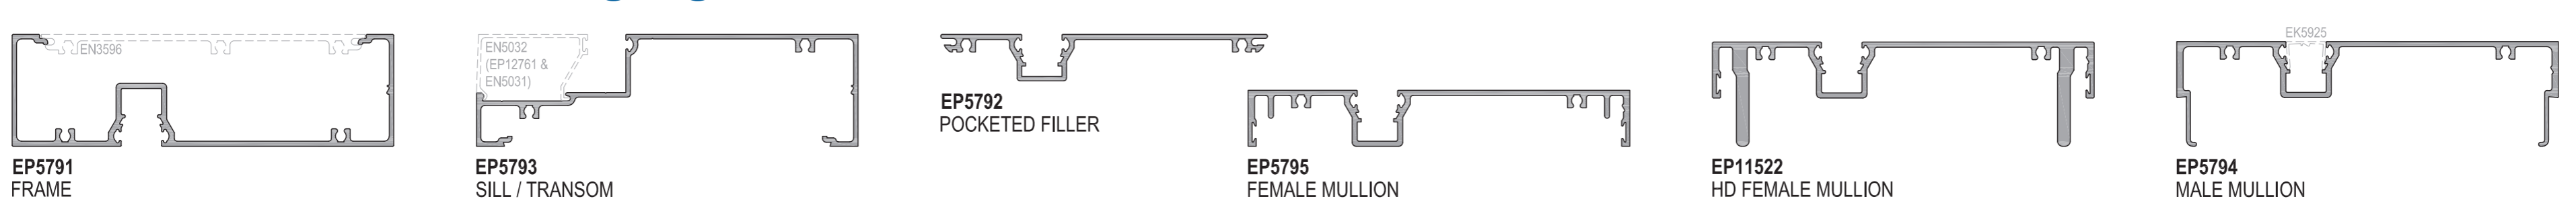

625 Narrowline double glazed 150mm

