



Glazing Adaptors

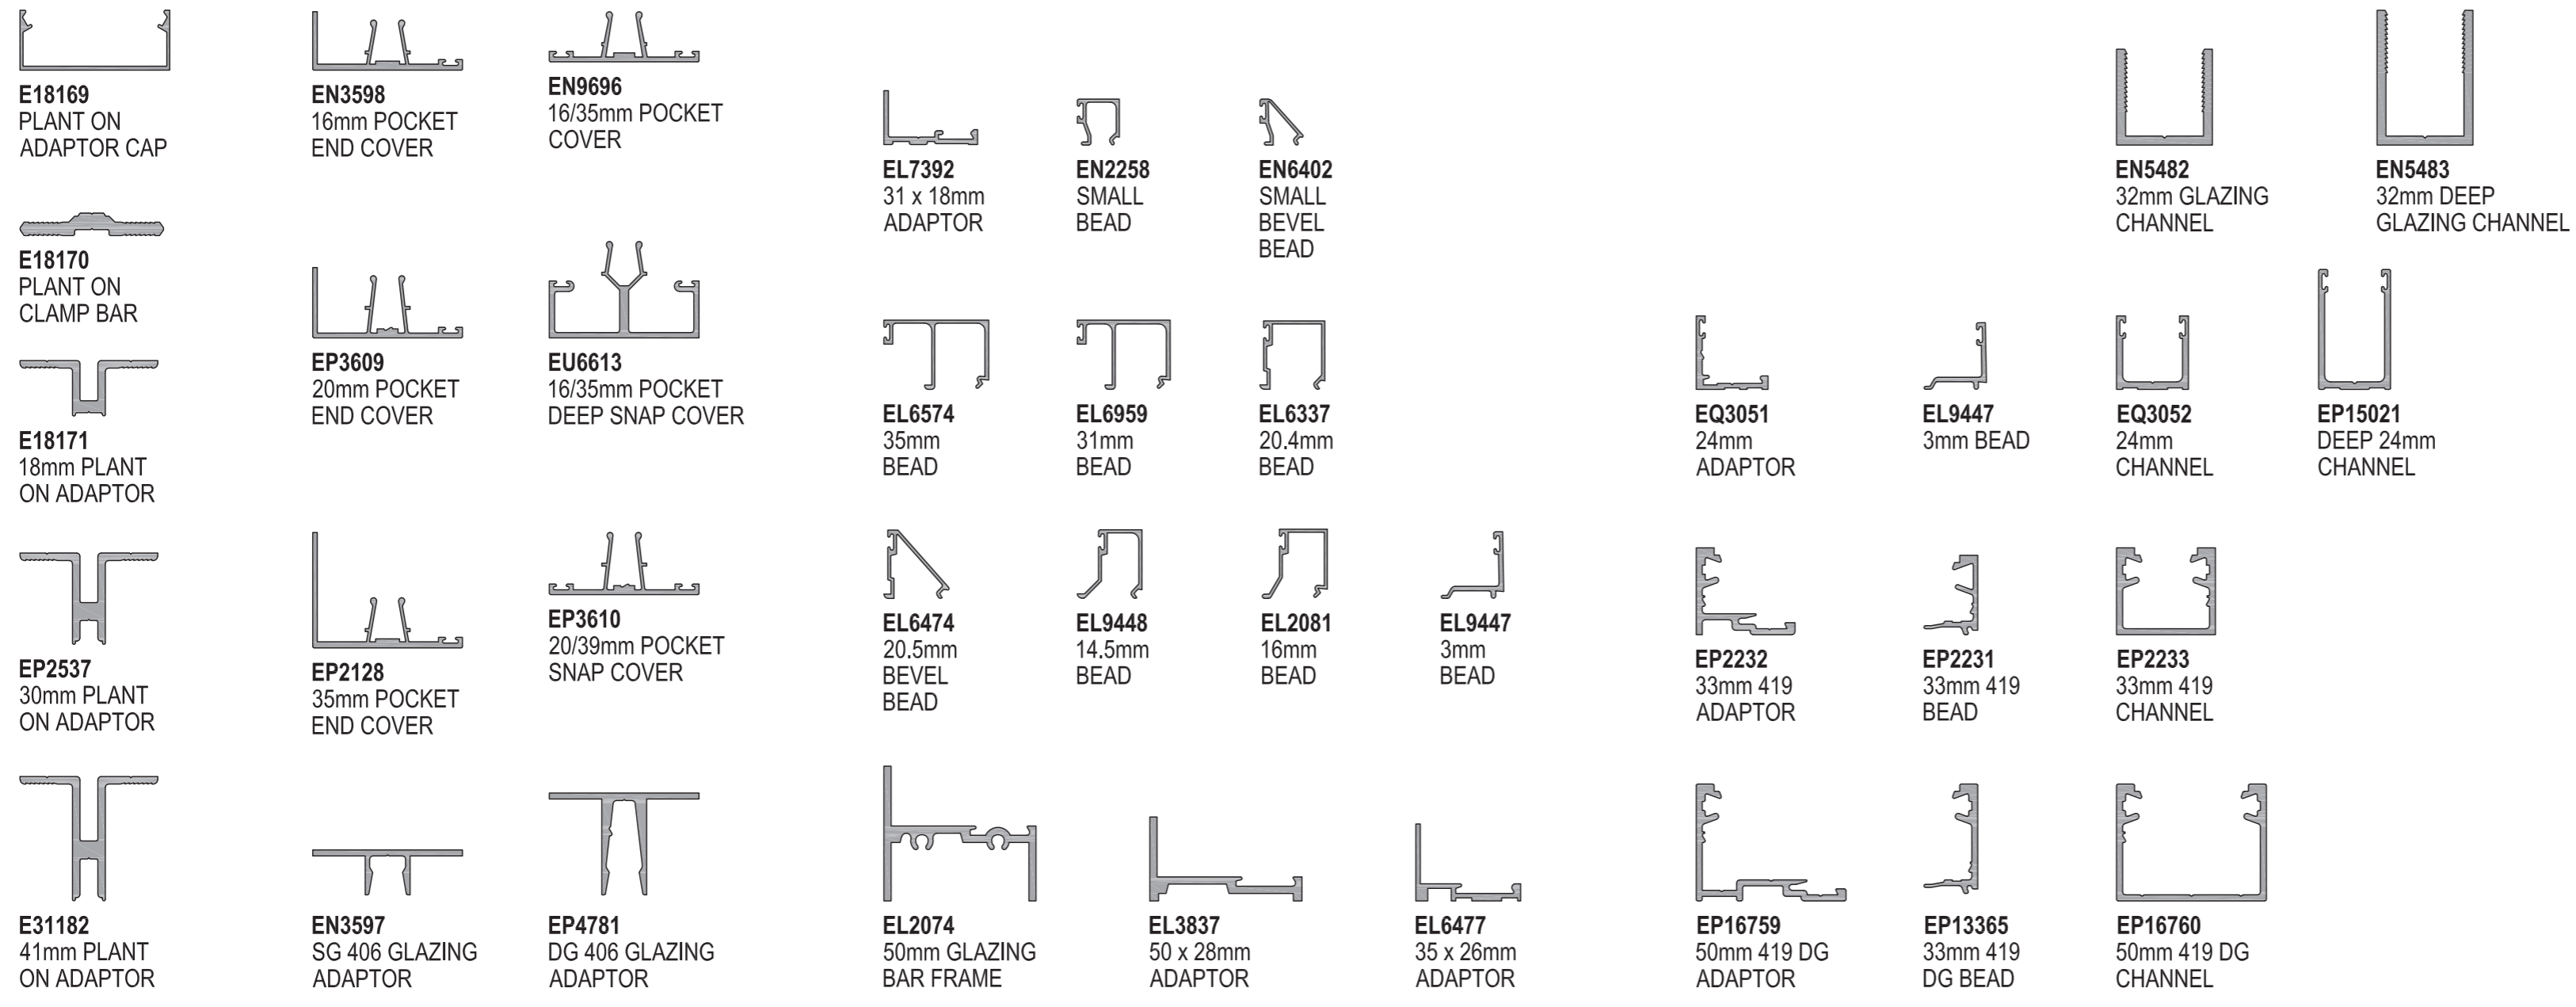

AGS
glazing
adaptors &
extruded
louvres

Extruded Louvres

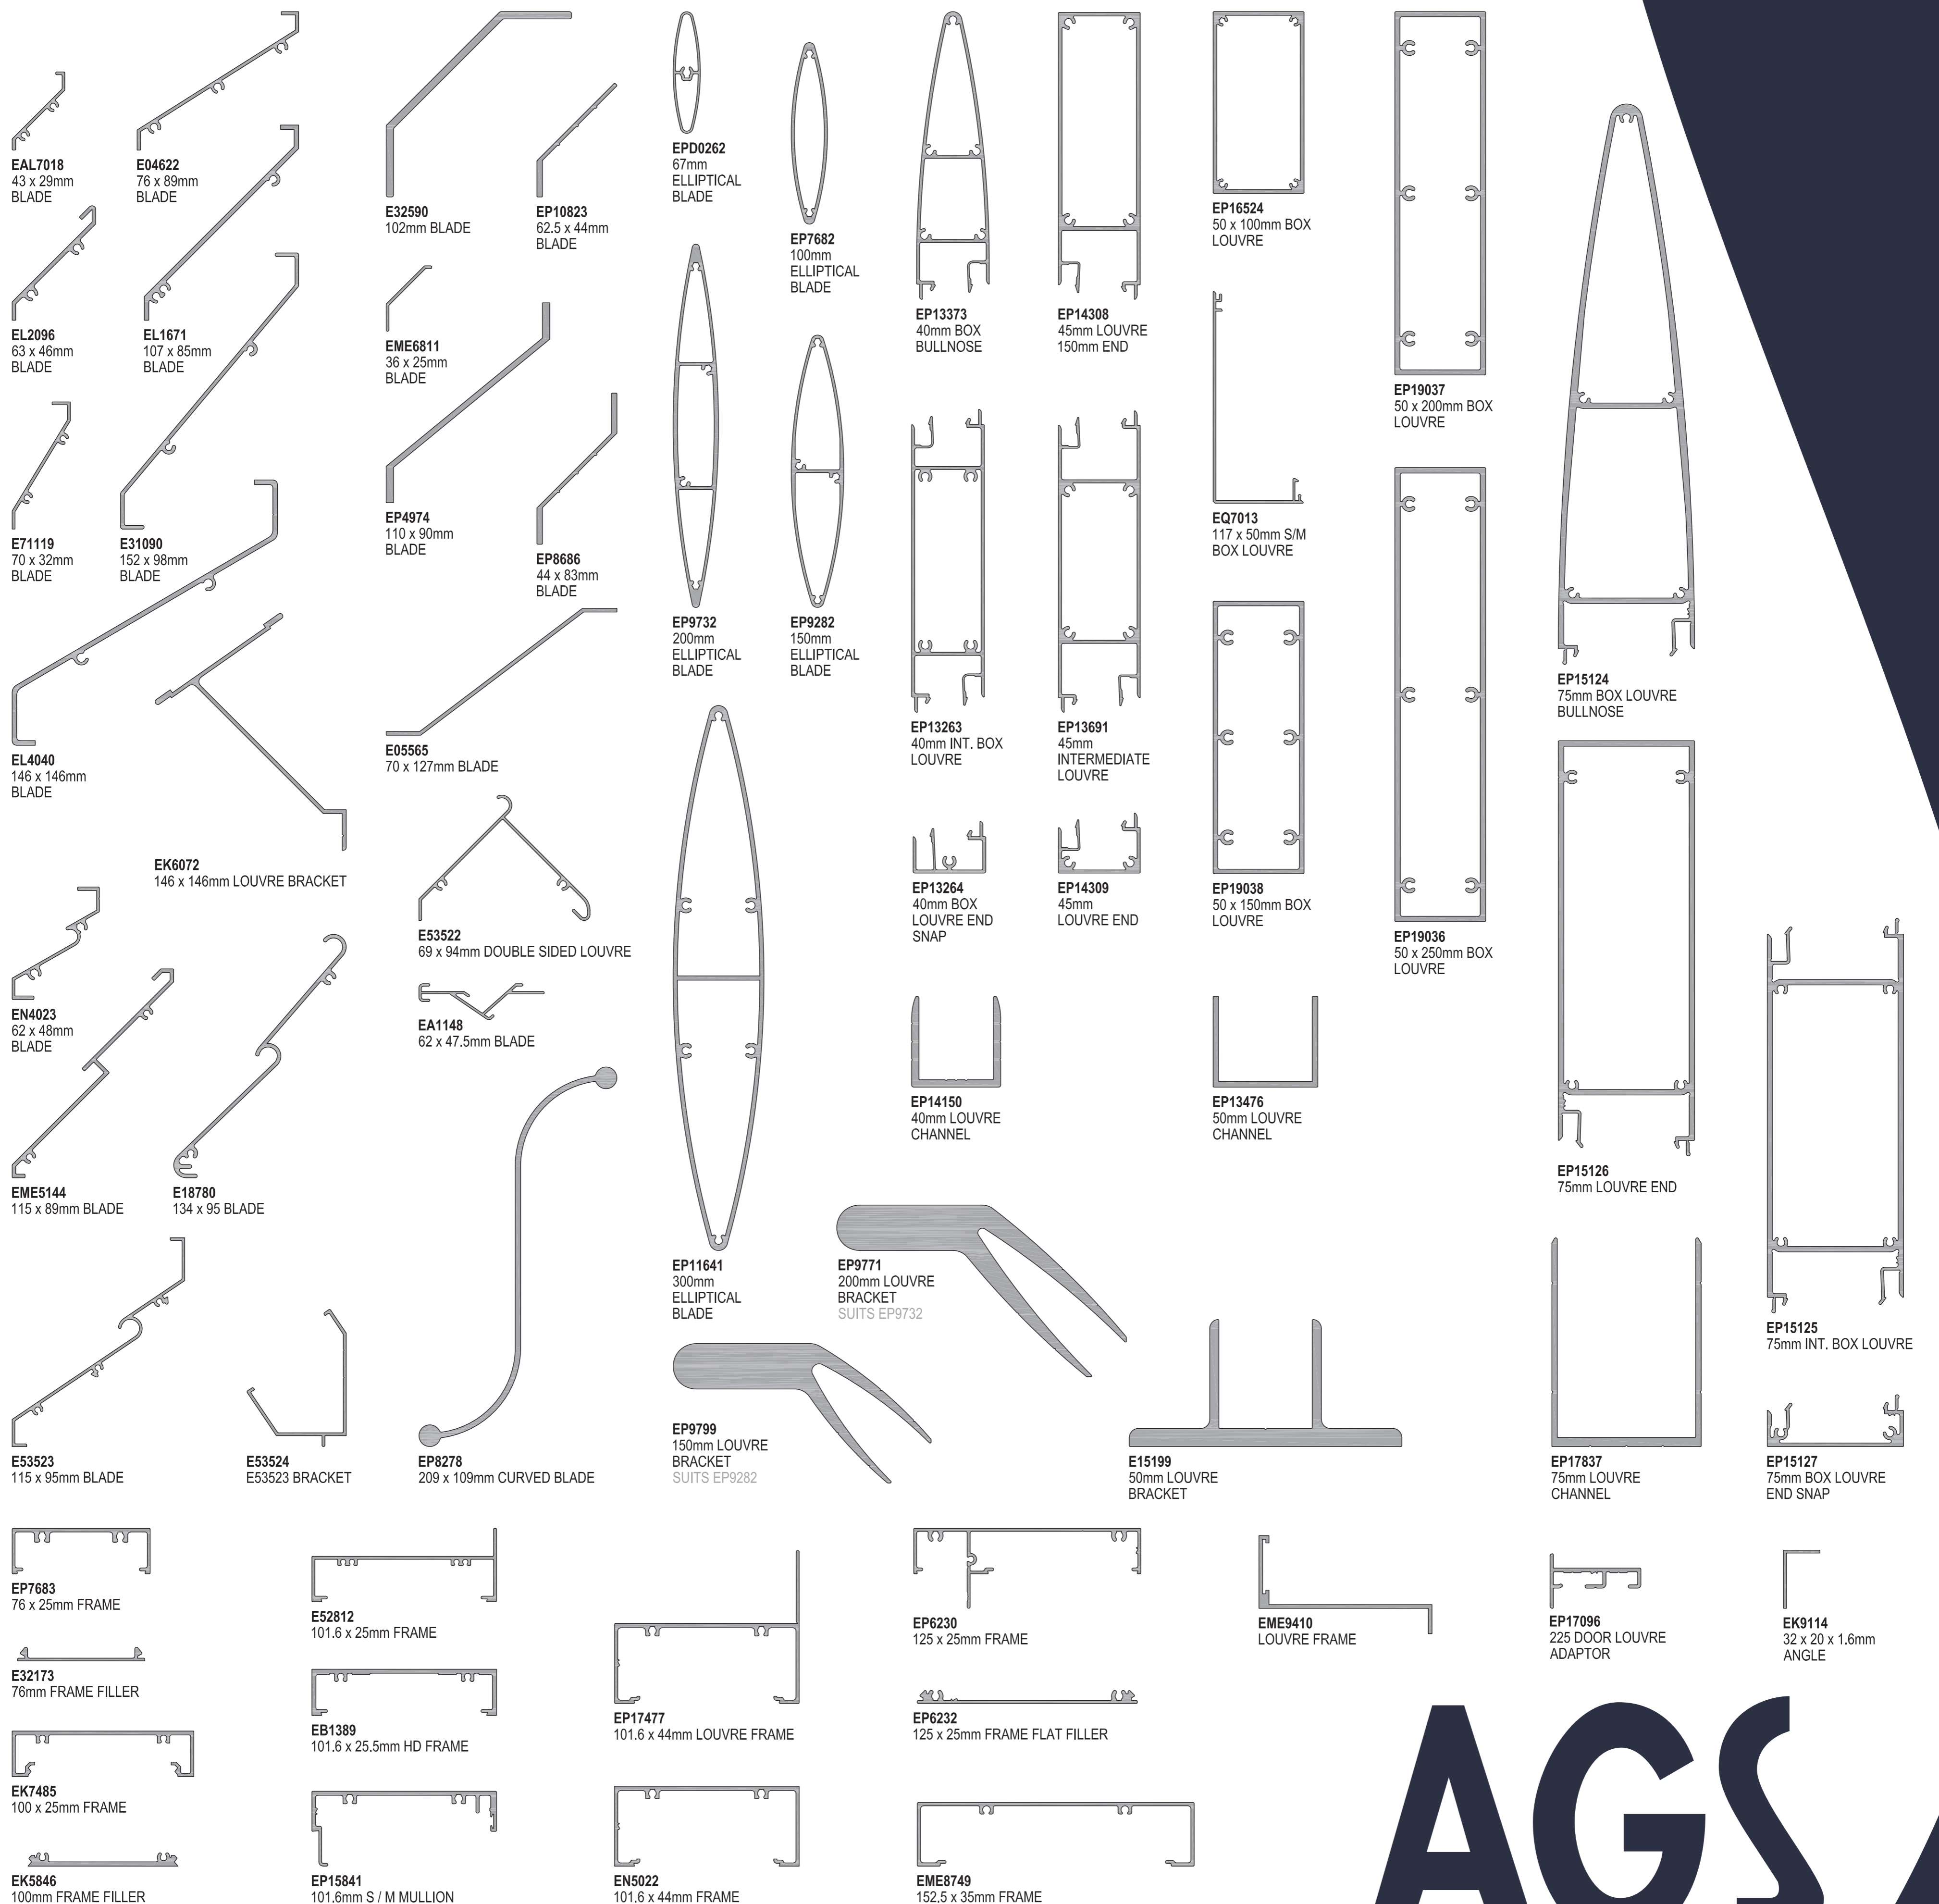

AGS

ARCHITECTURAL GLAZING SYSTEMS

Scale: 1:2 at A1 or 1:4 at A3

Note: Not all sections pictured are stocked. R201201

Copyright © 2020 Capral Aluminium Limited. All rights reserved. www.capral.com.au

CAPRAL
ALUMINIUM